






SITUATION - KONTEXT | SEDHIU | PAVILION

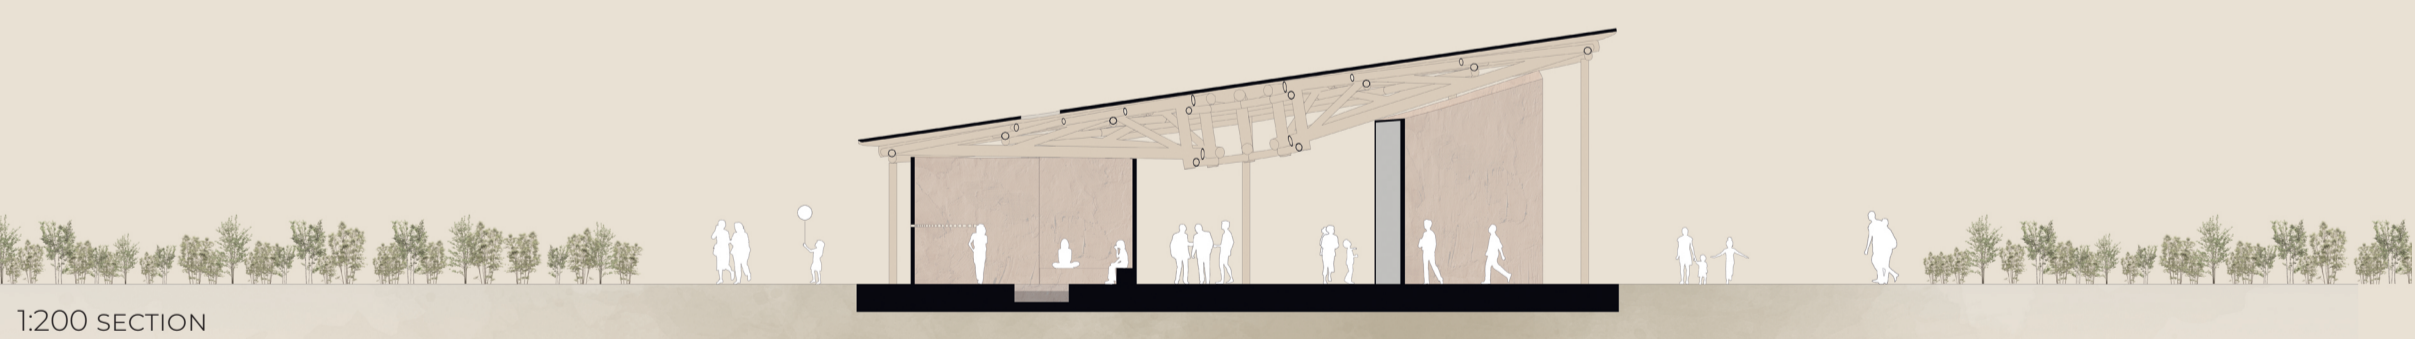

RELATION - KAPOOK TREES | CONNECTION CITY AND RIVER | VIEWS

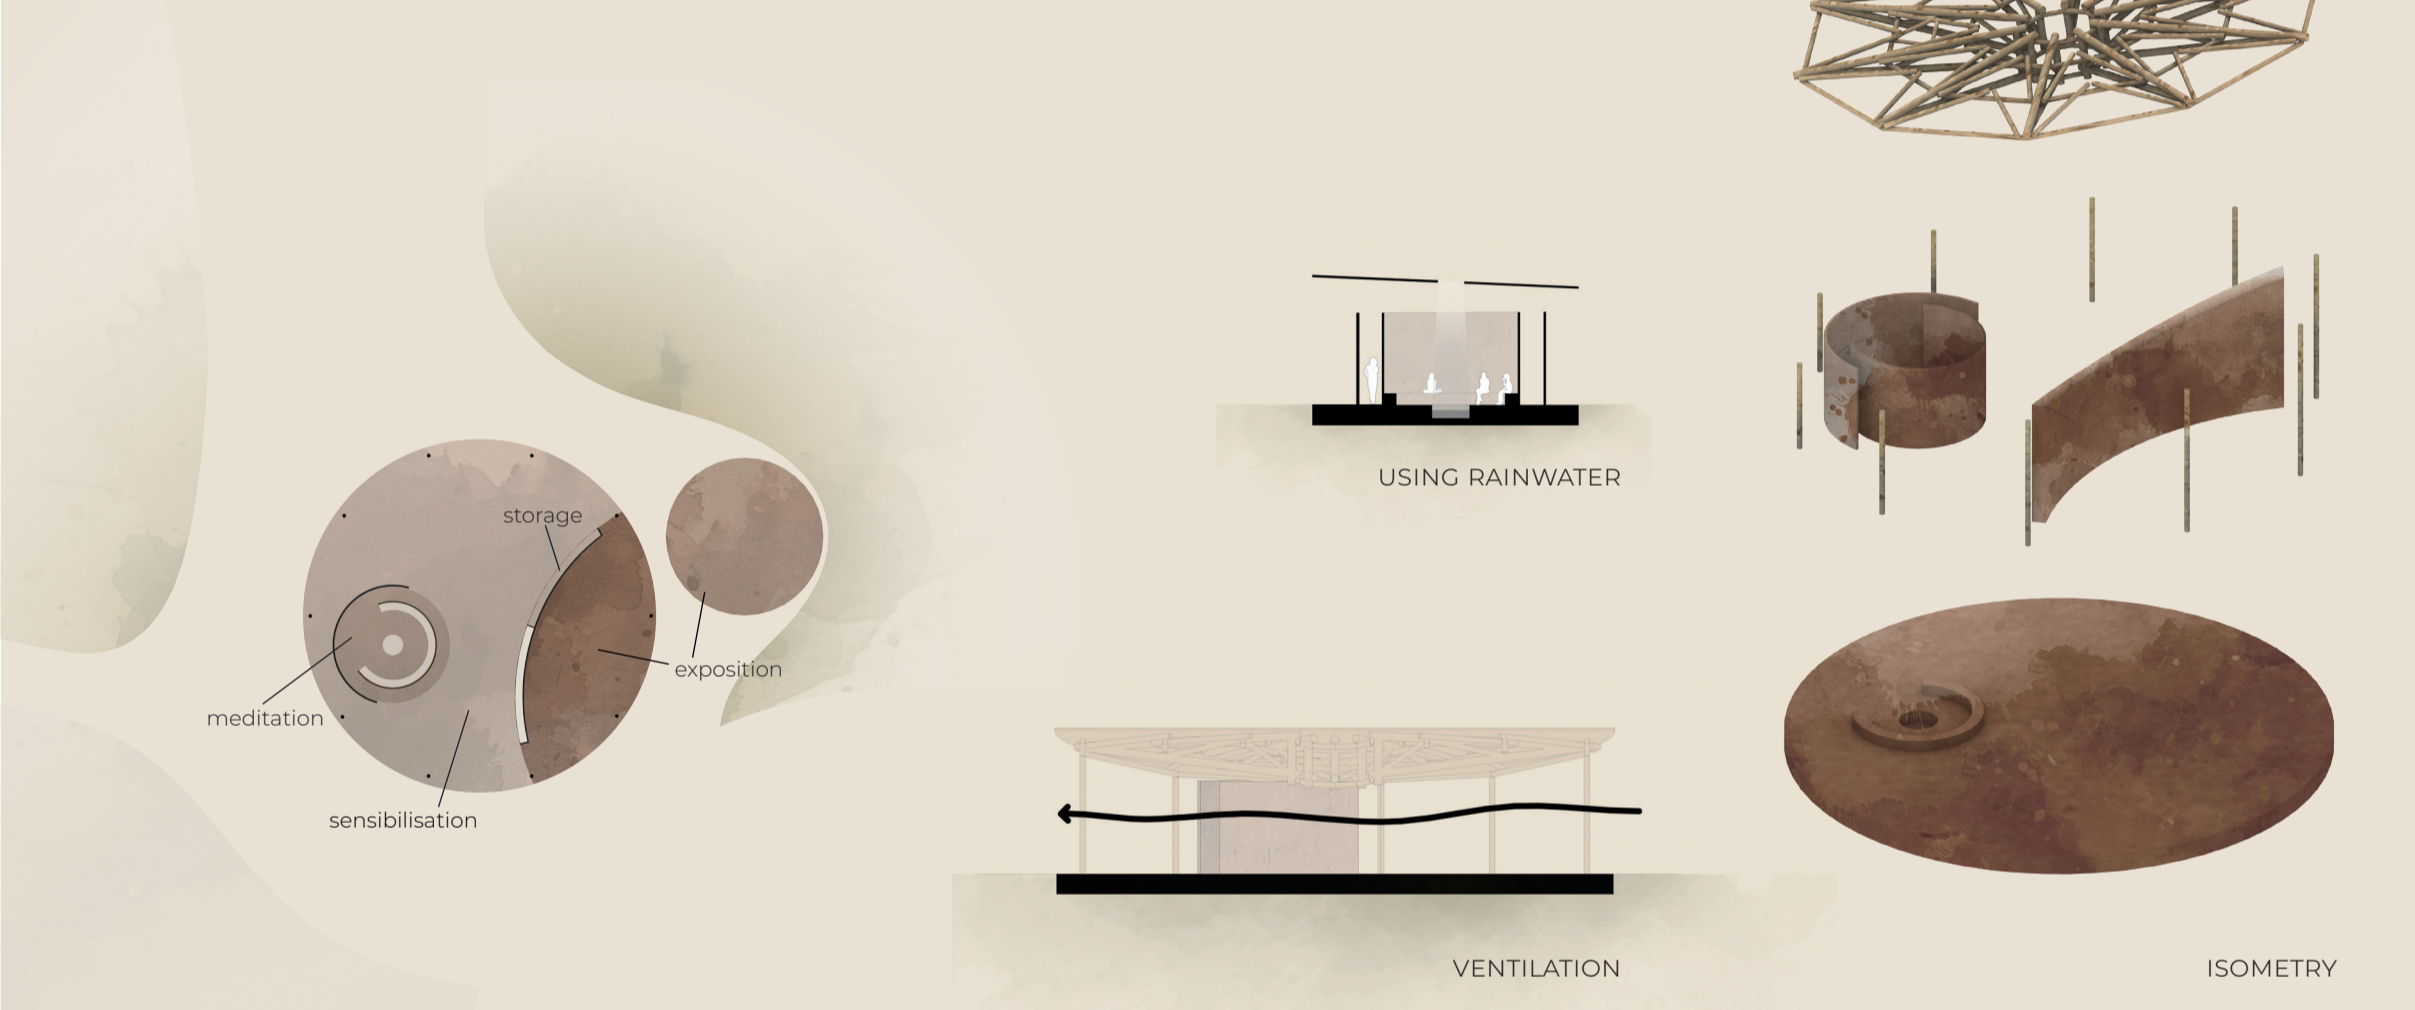

1:200 SECTION

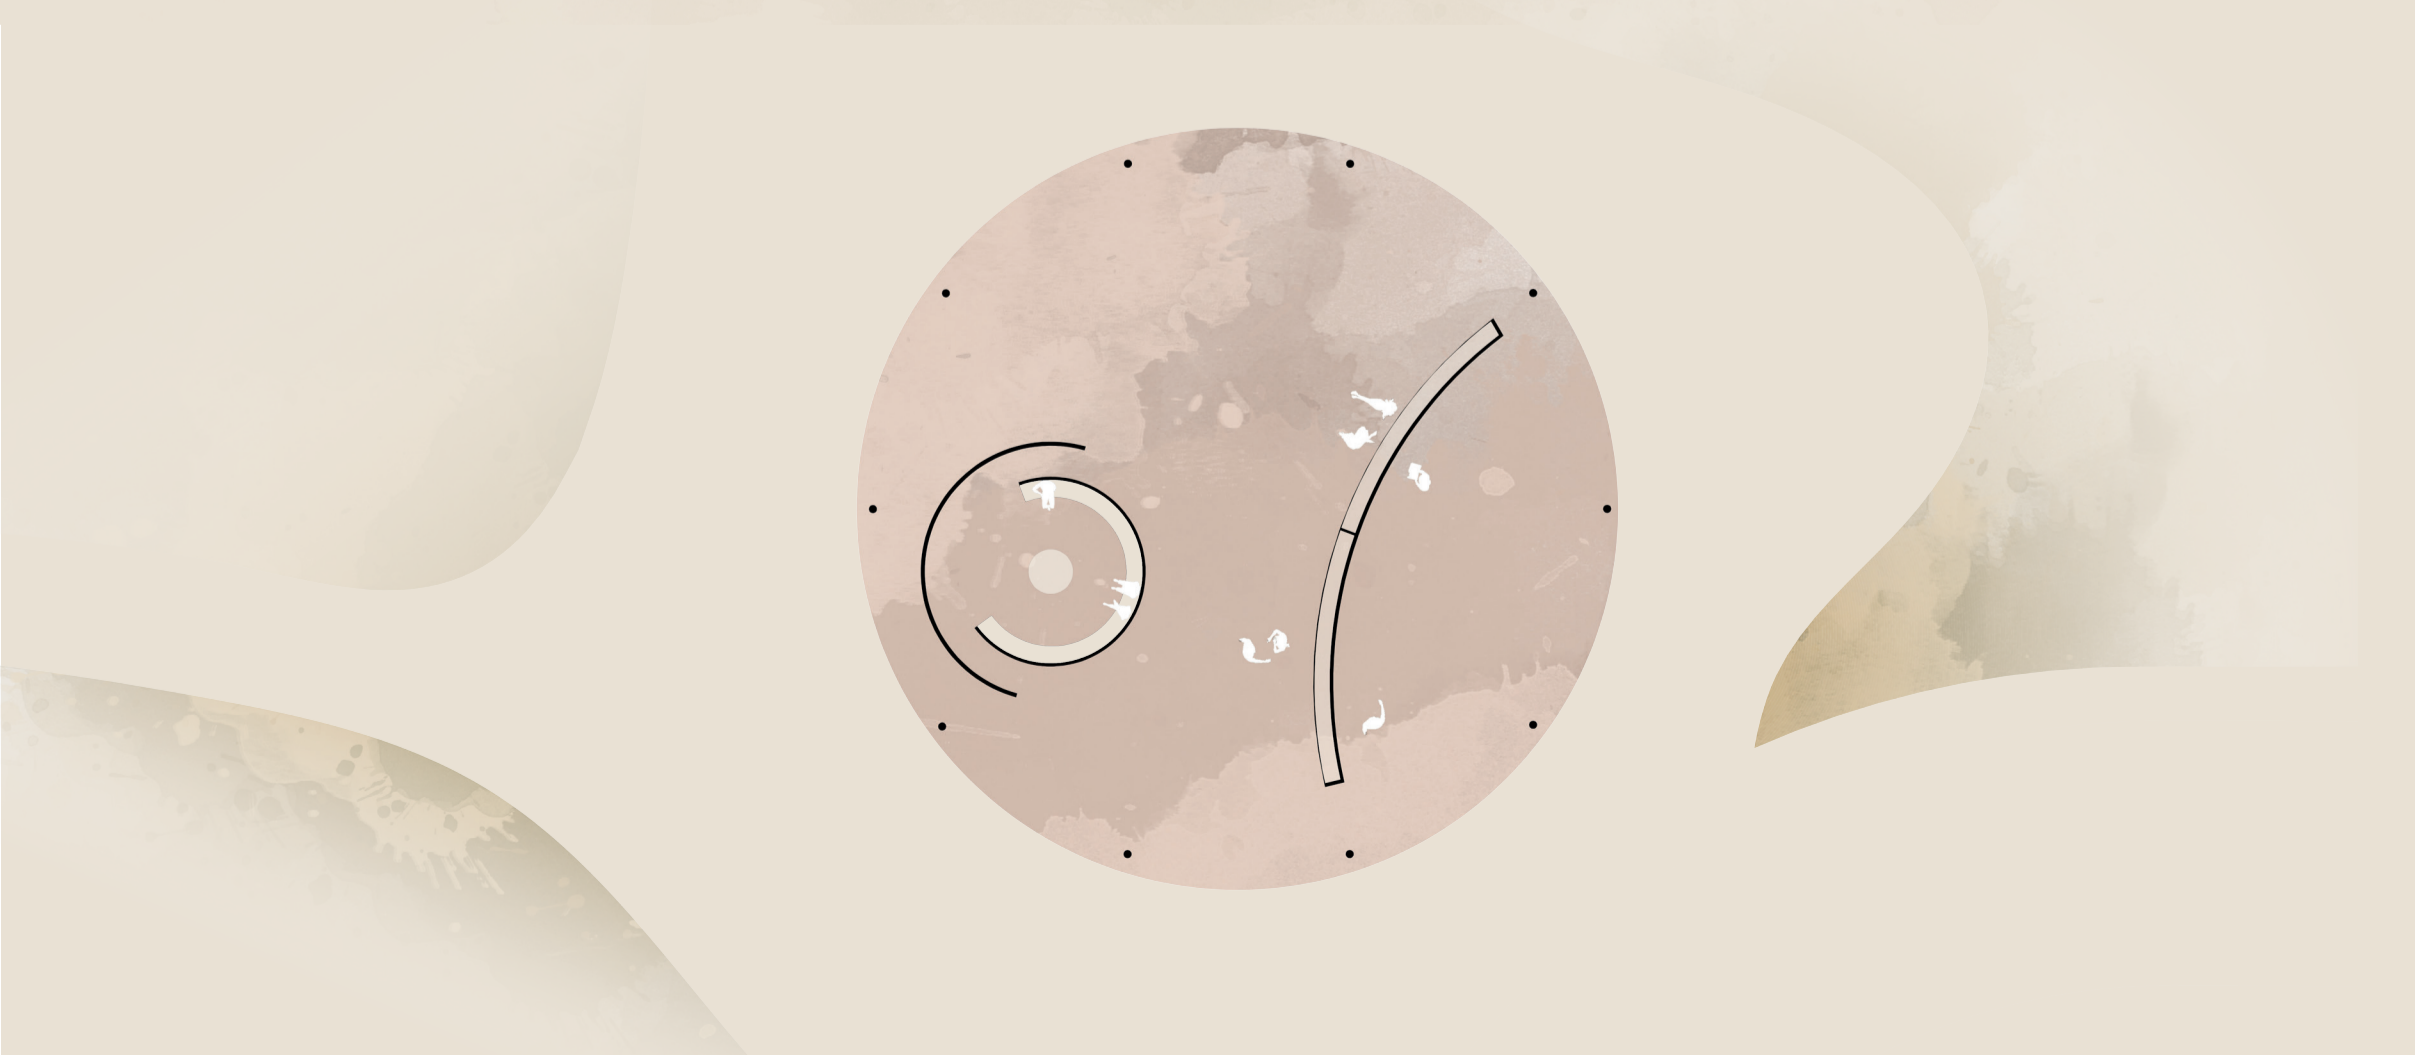

1:200 FLOOR PLAN

